

For Reference Marks, Permanent Marks,  
& Traverse Tables. See Sheet 6.


Peg placed at all new corners  
unless shown otherwise.

Area of New Road

(60-3b-16b-15-15a-17-18-21-  
22-25-23b-44-44a-20a-19b-  
11-11a-5a-8-9-4b-46-61-60)  
..... 2.723 ha

DIAGRAM A  
1:1000

904  
SEE SHEET 1

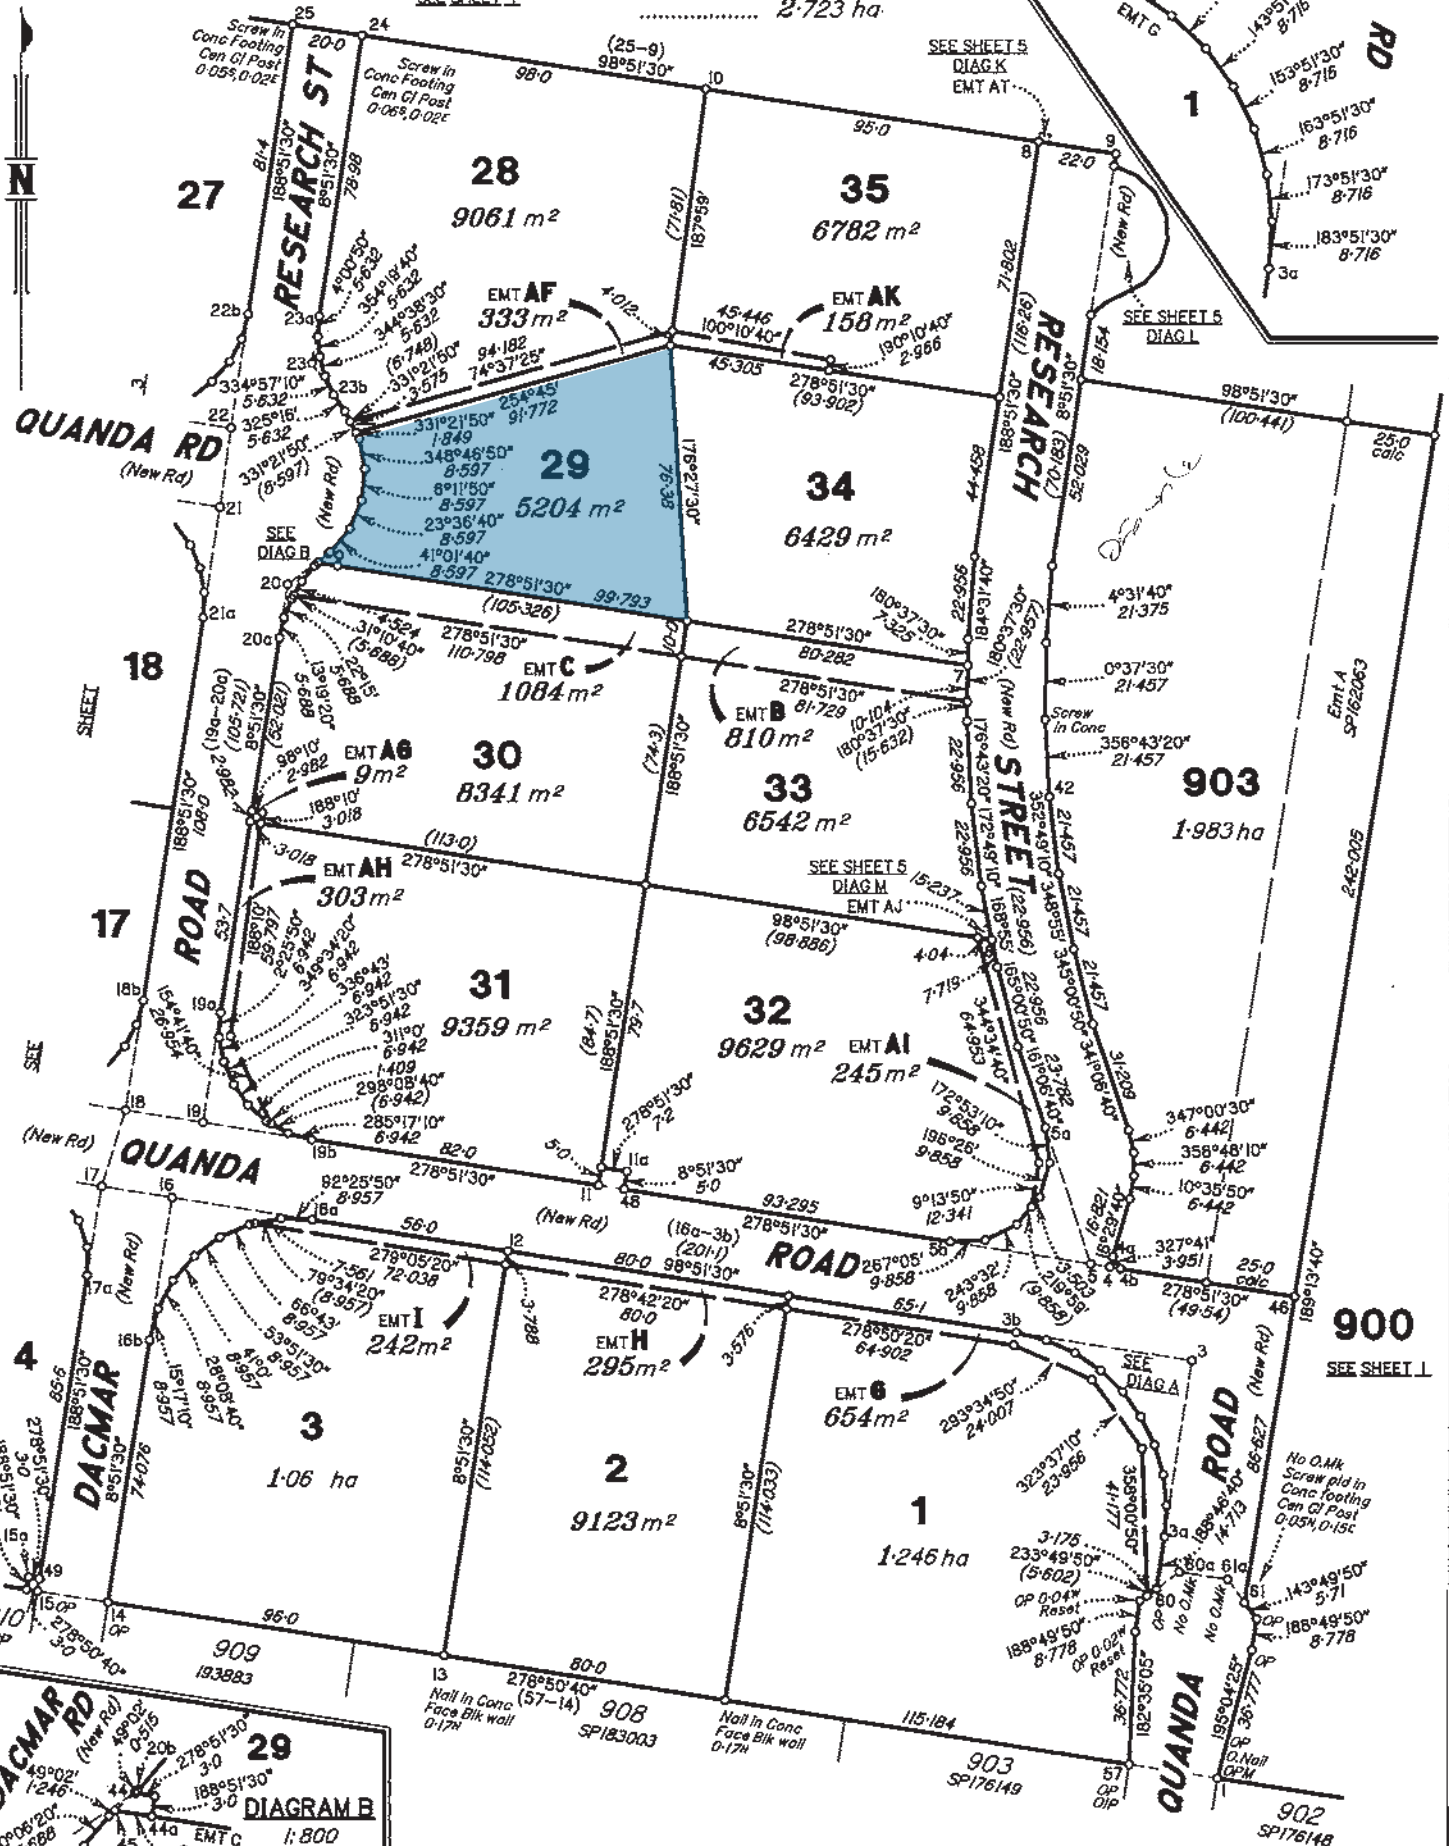

Scale 1:1500 - Lengths are in Metres.

State copyright reserved.

Insert  
Plan  
Number  
SP239513

