
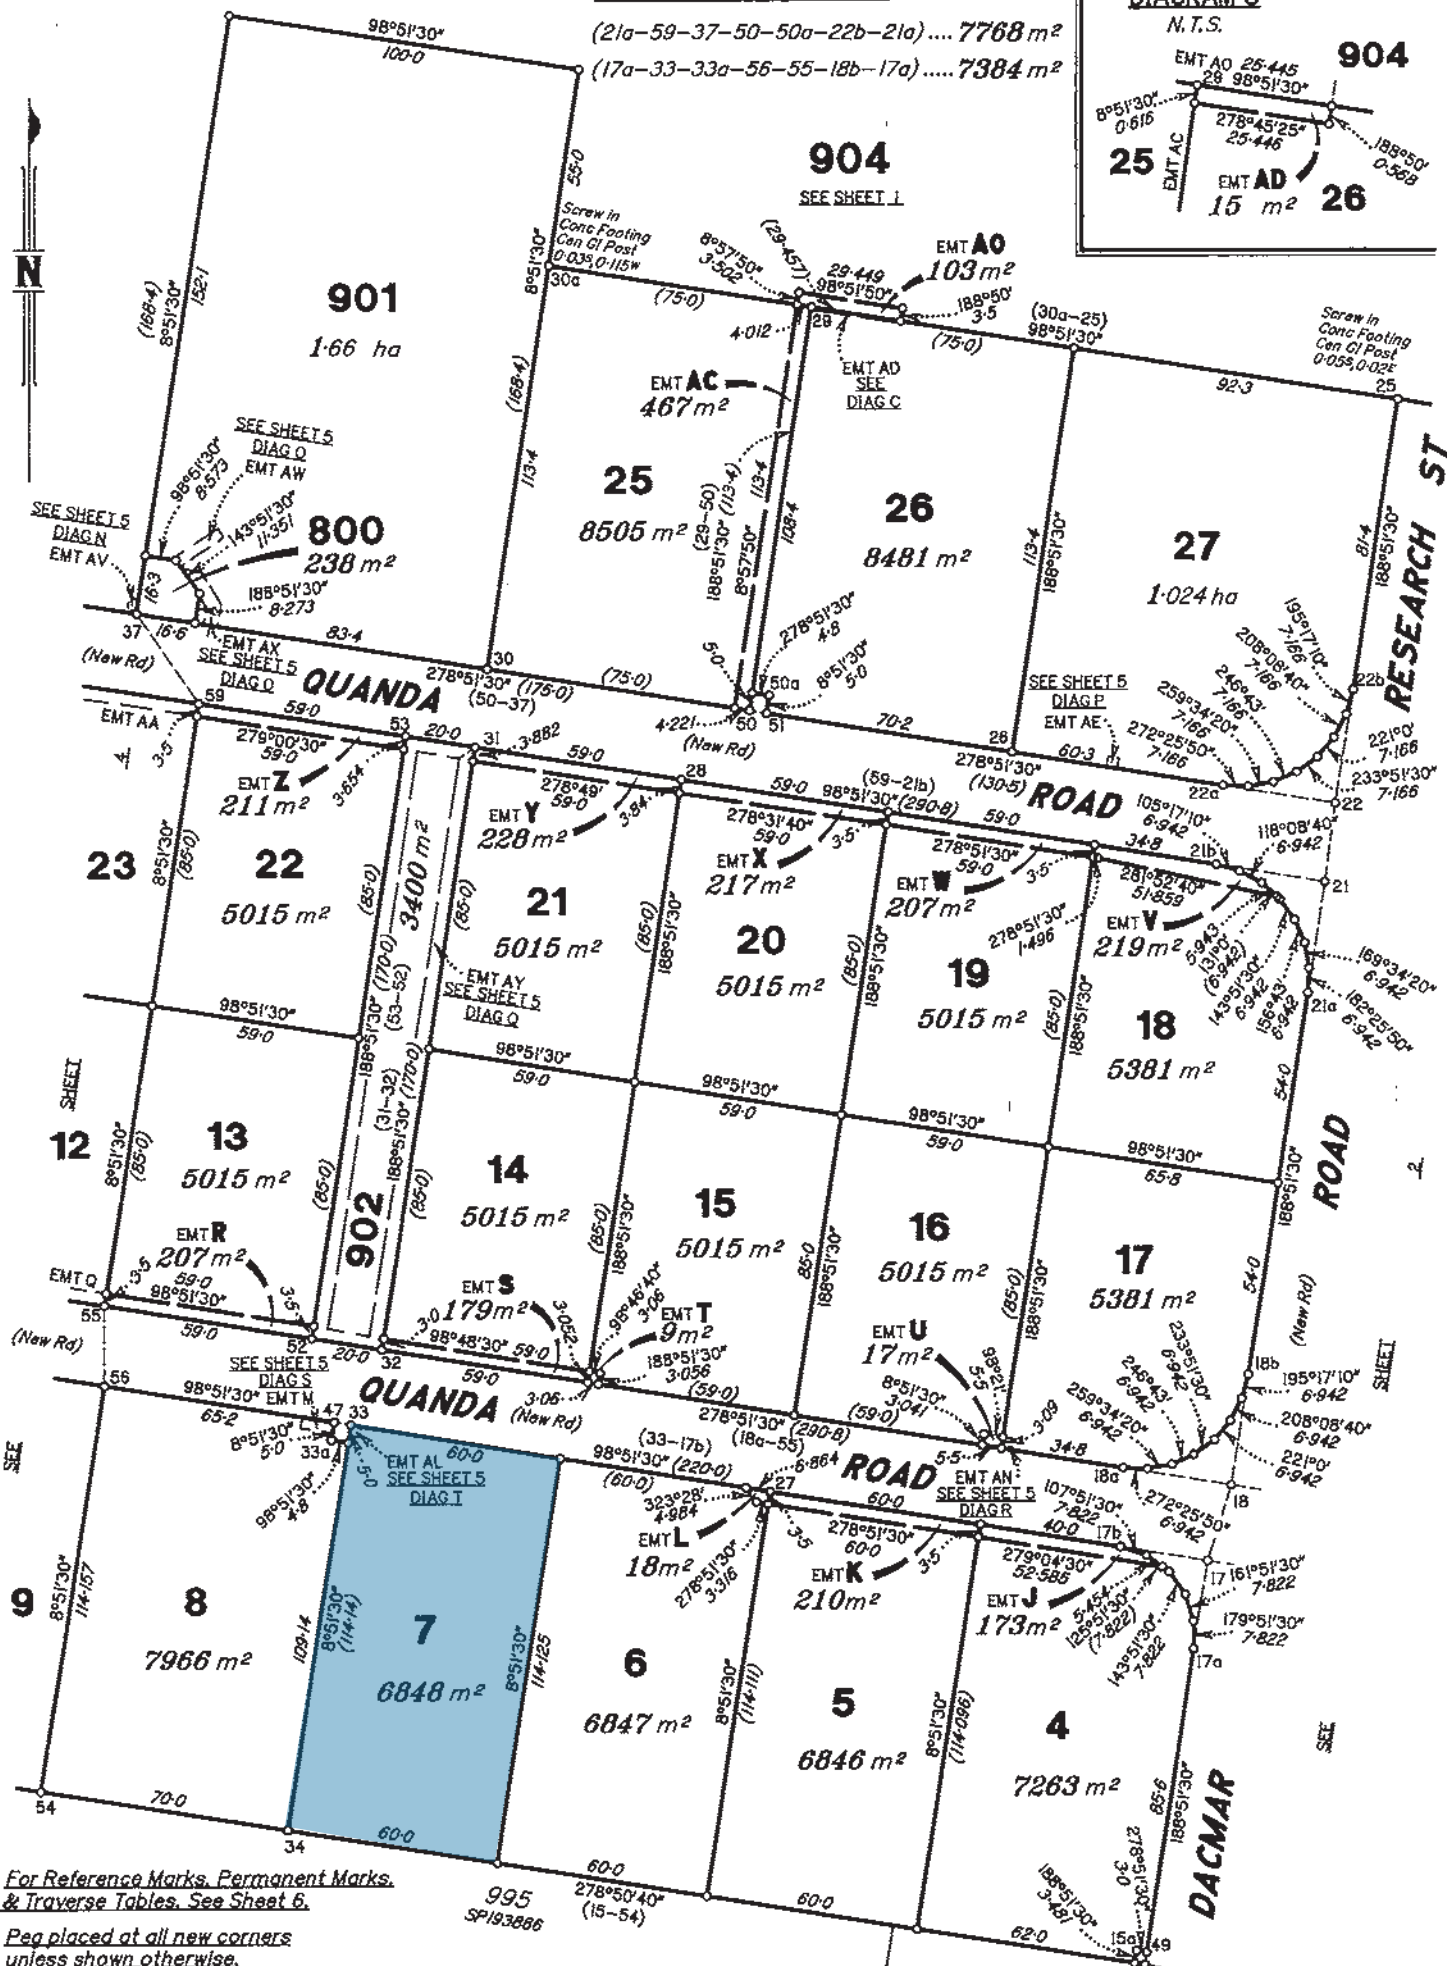


(2/a-59-37-50-50a-22b-21a)....7768 m<sup>2</sup>  
(17a-33-33a-56-55-18b-17a).....7384 m<sup>2</sup>


DIAGRAM C

N.T.S.

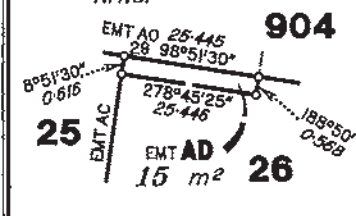

For Reference Marks, Permanent Marks,  
& Traverse Tables. See Sheet 6.  
Peg placed at all new corners  
unless shown otherwise.

Scale 1:1500 - Lengths are in Metres.

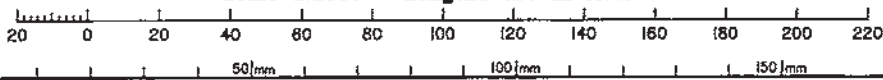

State copyright reserved.

Insert Plan Number SP239513